



1 EXISTING BASEMENT PLAN

SCALE 1/4" = 1'-0"

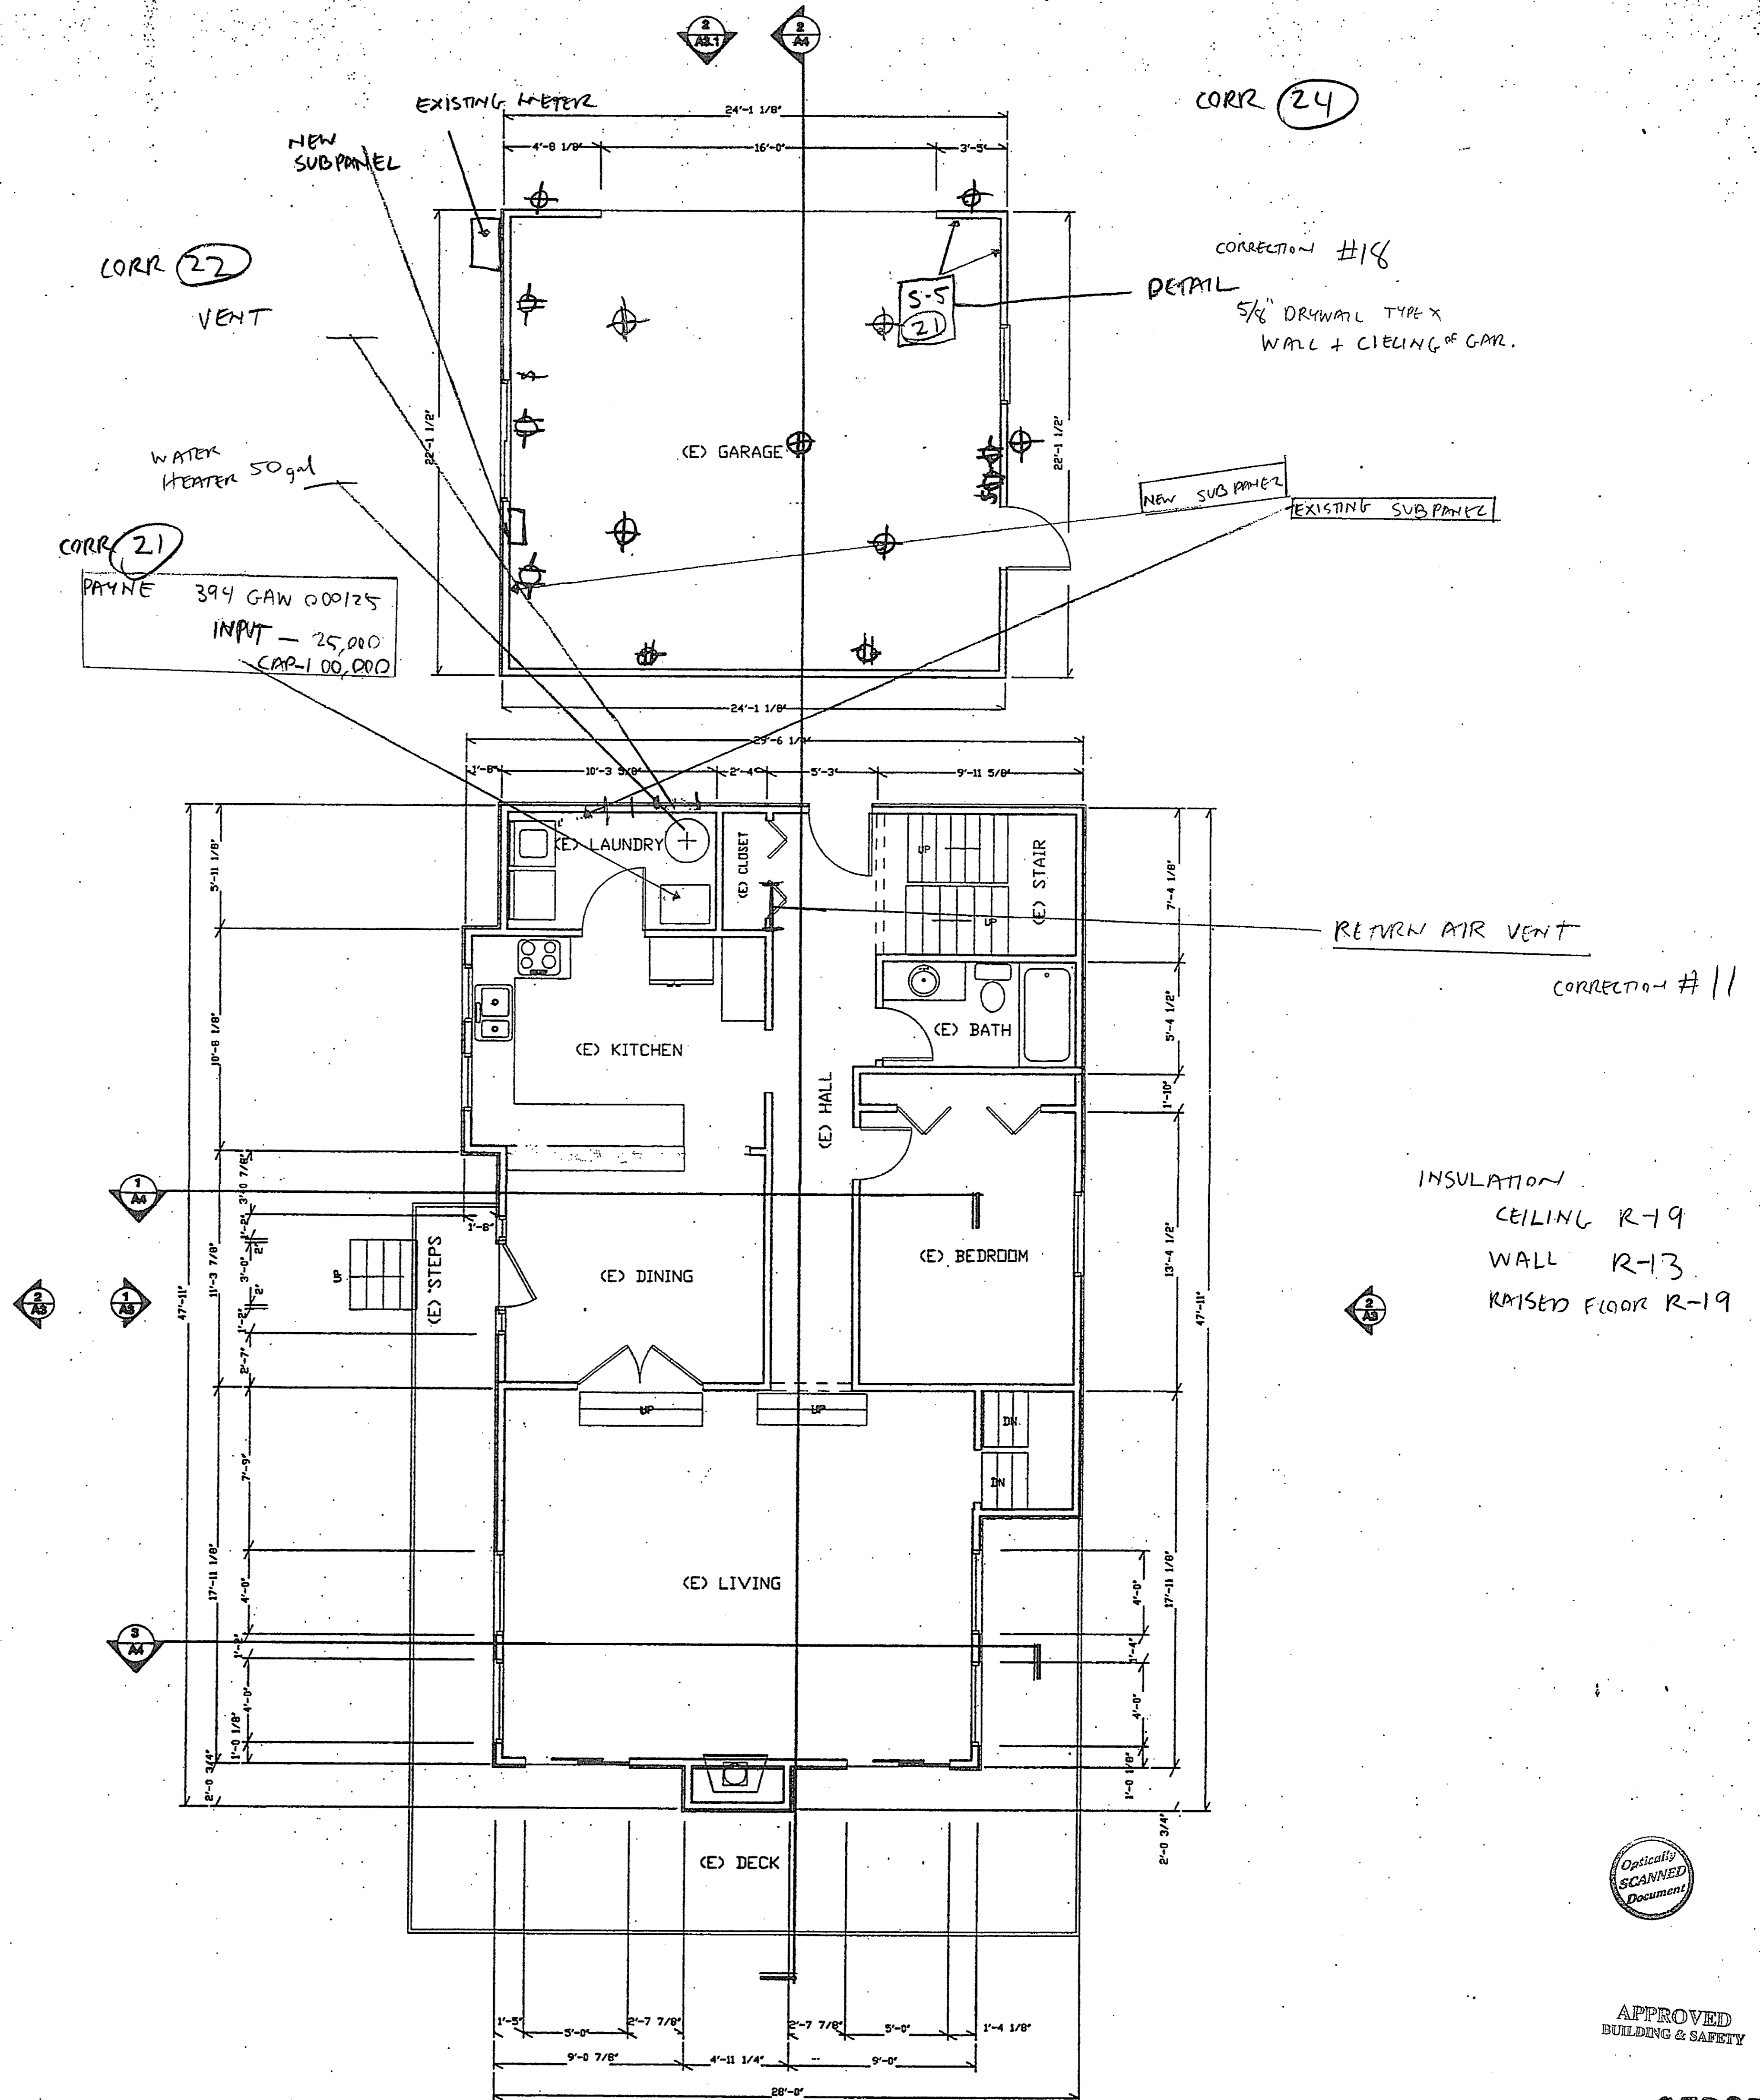

2 EXISTING FIRST FLOOR PLAN

SCALE 1/4" = 1'-0"

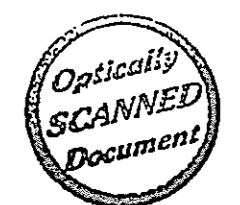

APPROVED
BUILDING & SAFETY

SEP252000



DESIGNER: G. J. HEN